
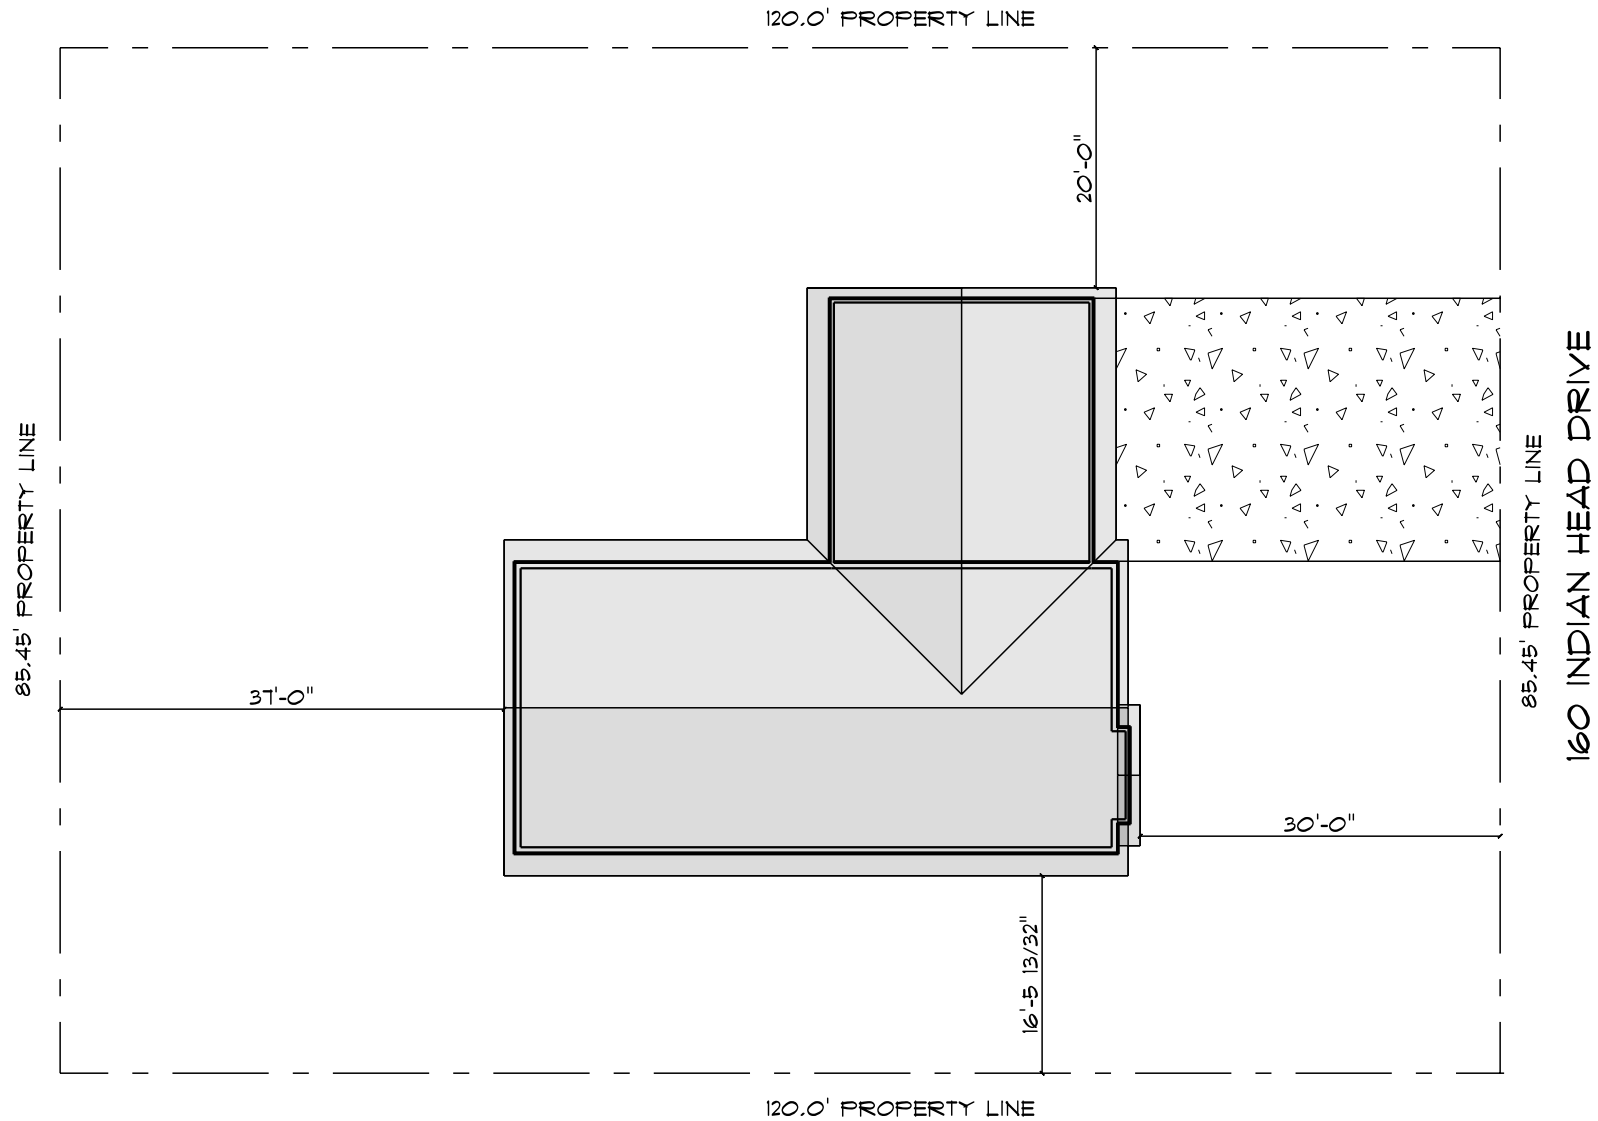


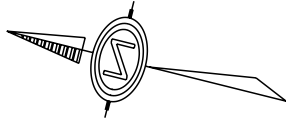


MAHI PROJECT #14
HOUSE & GARAGE
160 INDIAN HEAD DRIVE

PLOT PLAN
SCALE: 1" = 10'-0"

LEGAL DESCRIPTION

LOT 33, BLOCK 5, INDIAN HEAD 3RD ADDITION TO THE CITY
OF MITCHELL IN THE SW 1/4 OF SECTION 4, T103N, R60W OF THE
5TH P.M., DAVISON COUNTY, SOUTH DAKOTA

MAHI GOVERNOR FOUNDATION PLAN
3 BEDROOM RIGHT)
W/ ATTACHED GARAGE

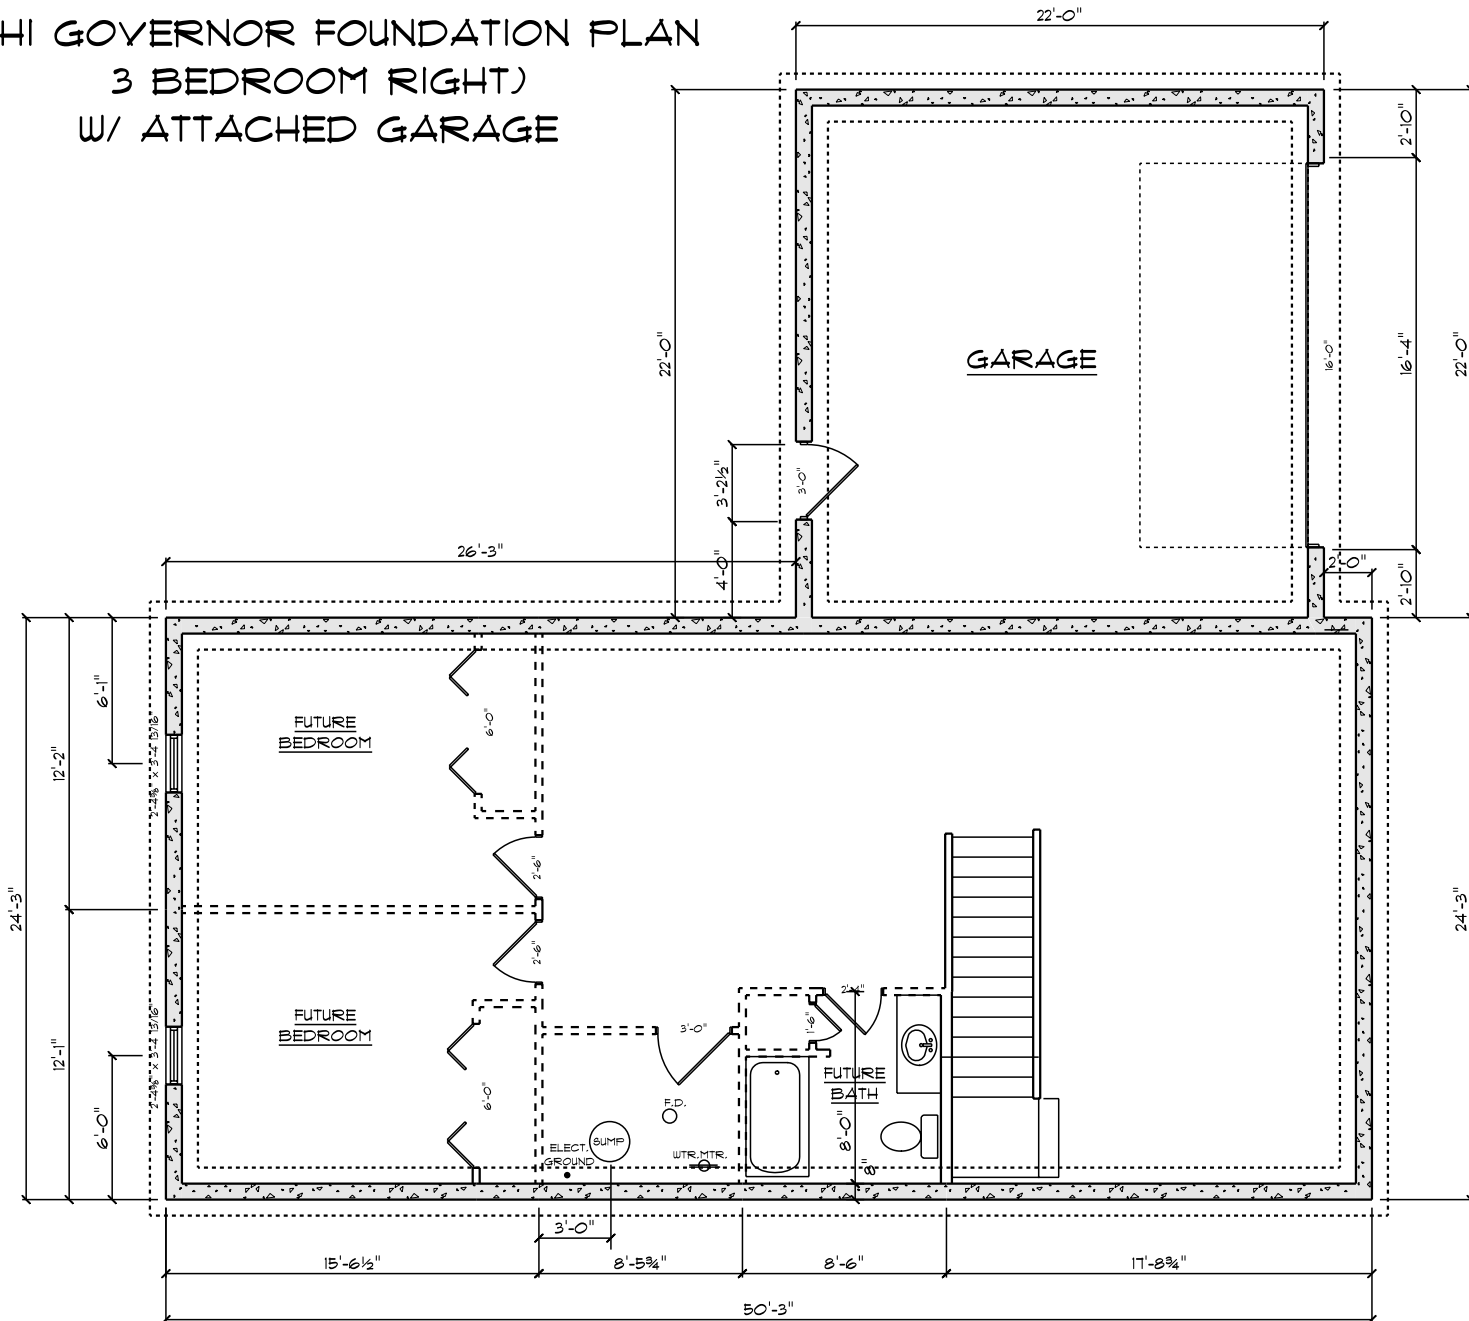

HI GOVERNOR FLOOR PLAN

3 BEDROOM (RIGHT)

W/ ATTACHED GARAGE

The floor plan shows a house with an attached garage. The overall dimensions are 50'-3" wide by 24'-3" deep. The layout includes:

- Garage:** 22'-0" wide, 16'-0" deep. A dashed line indicates a 3'-11 1/4" x 1'-10 1/4" area.
- Bedrooms:** Two standard bedrooms, each 4'-8 1/2" x 4'-0". The Master Bedroom is 5'-0" wide.
- Baths:** A Master Bath (MST.BATH) and a standard Bath.
- Kitchen and Living:** The Kitchen is 2'-4 3/8" x 3'-4 13/16". The Living area is 1'-0 3/8" x 4'-11 1/8".
- Stairs:** A central staircase is located between the bedrooms and the living area.

Dimensions are provided for various sections and rooms:

- Overall width: 50'-3"
- Overall depth: 24'-3"
- Garage width: 22'-0"
- Garage depth: 16'-0"
- Bedroom width: 4'-8 1/2"
- Bedroom depth: 4'-0"
- Master Bedroom width: 5'-0"
- Master Bath (MST.BATH) dimensions: 2'-4 3/8" x 3'-4 13/16"
- Bath dimensions: 1'-0 3/8" x 4'-11 1/8"
- Kitchen dimensions: 2'-4 3/8" x 3'-4 13/16"
- Living area dimensions: 1'-0 3/8" x 4'-11 1/8"

GARAGE