


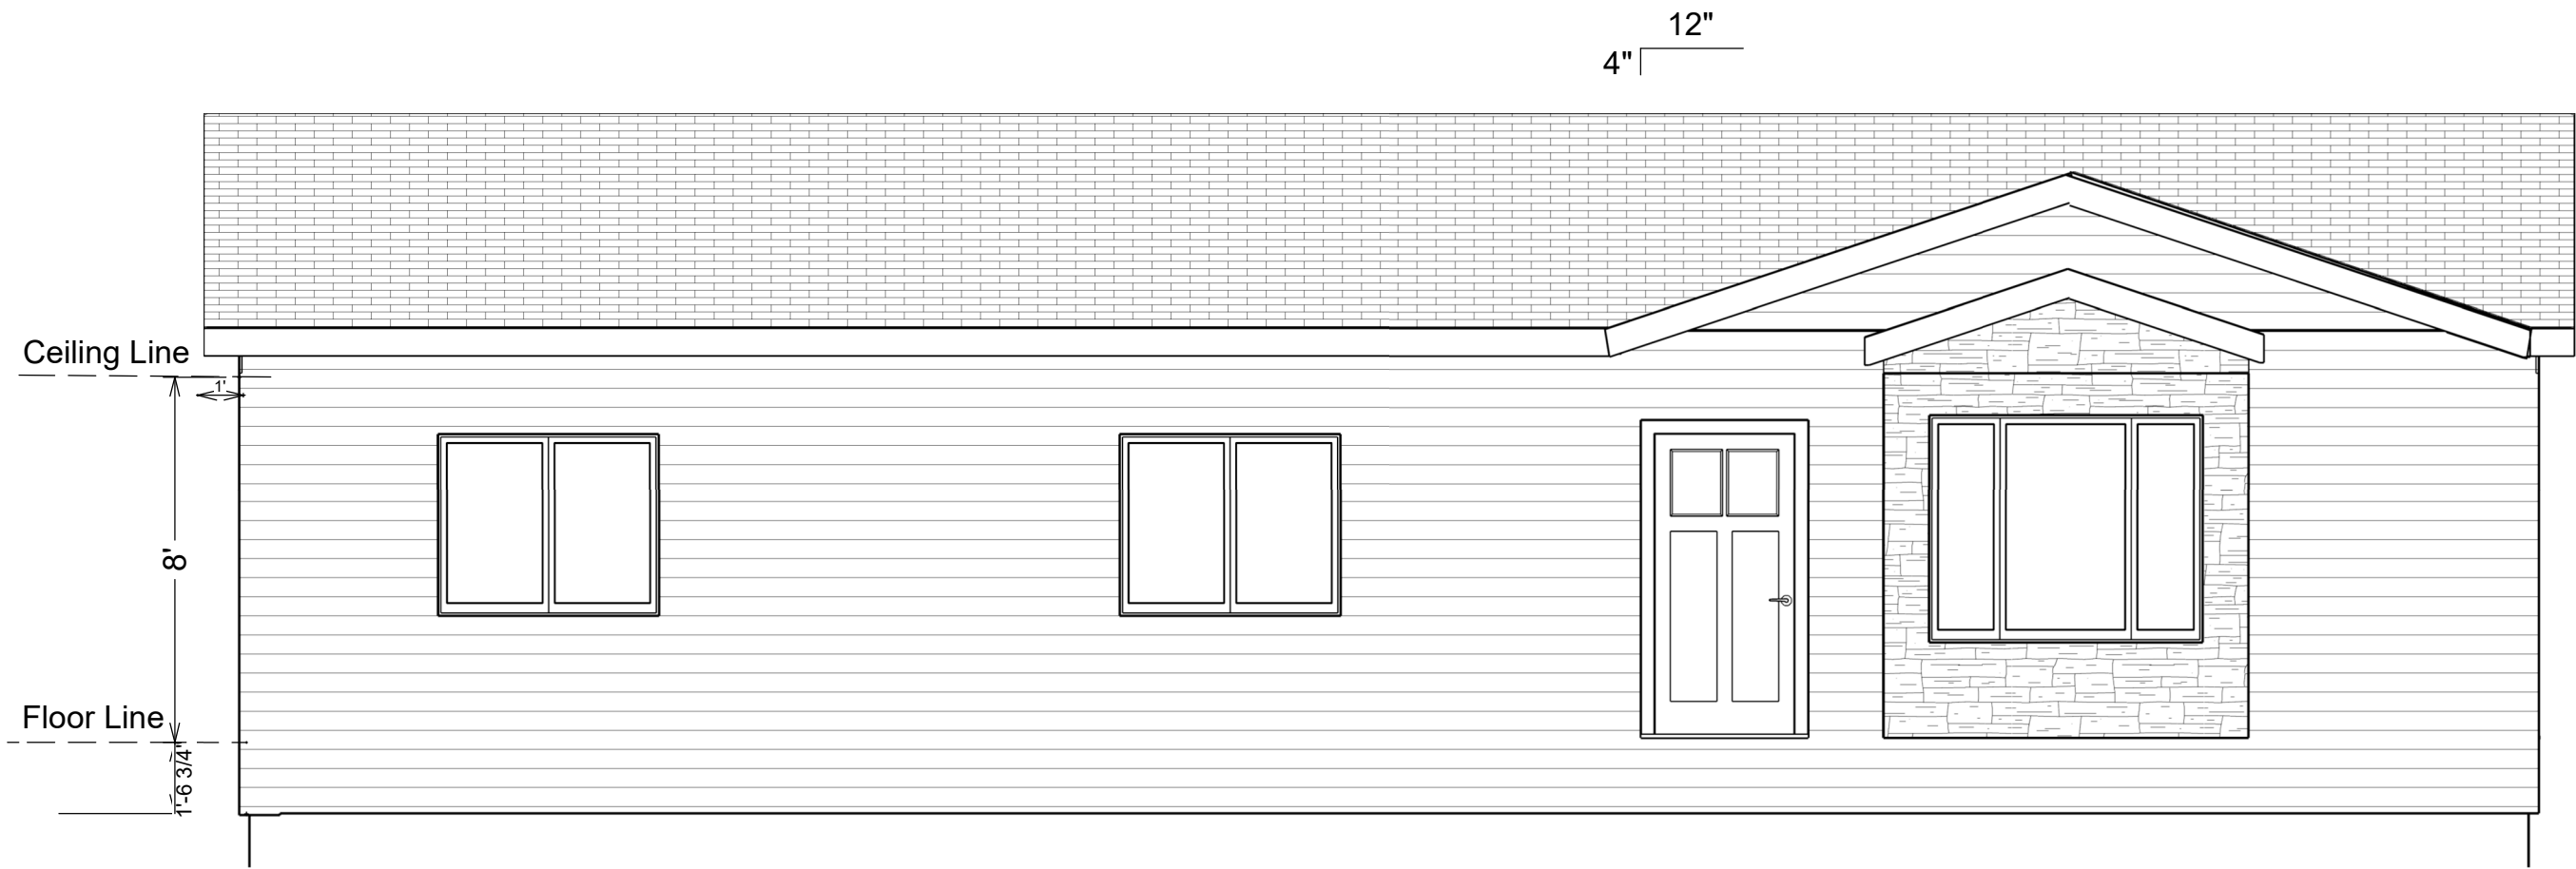

Front Elevation 1/4"=1'

Governor's House 3-Bedroom
Door Right (standard)

1




SOUTH DAKOTA
HOUSING

Governor's House Program 2023
3-Bedroom Door Right (Standard)

DESIGN BY:


6/5/2024

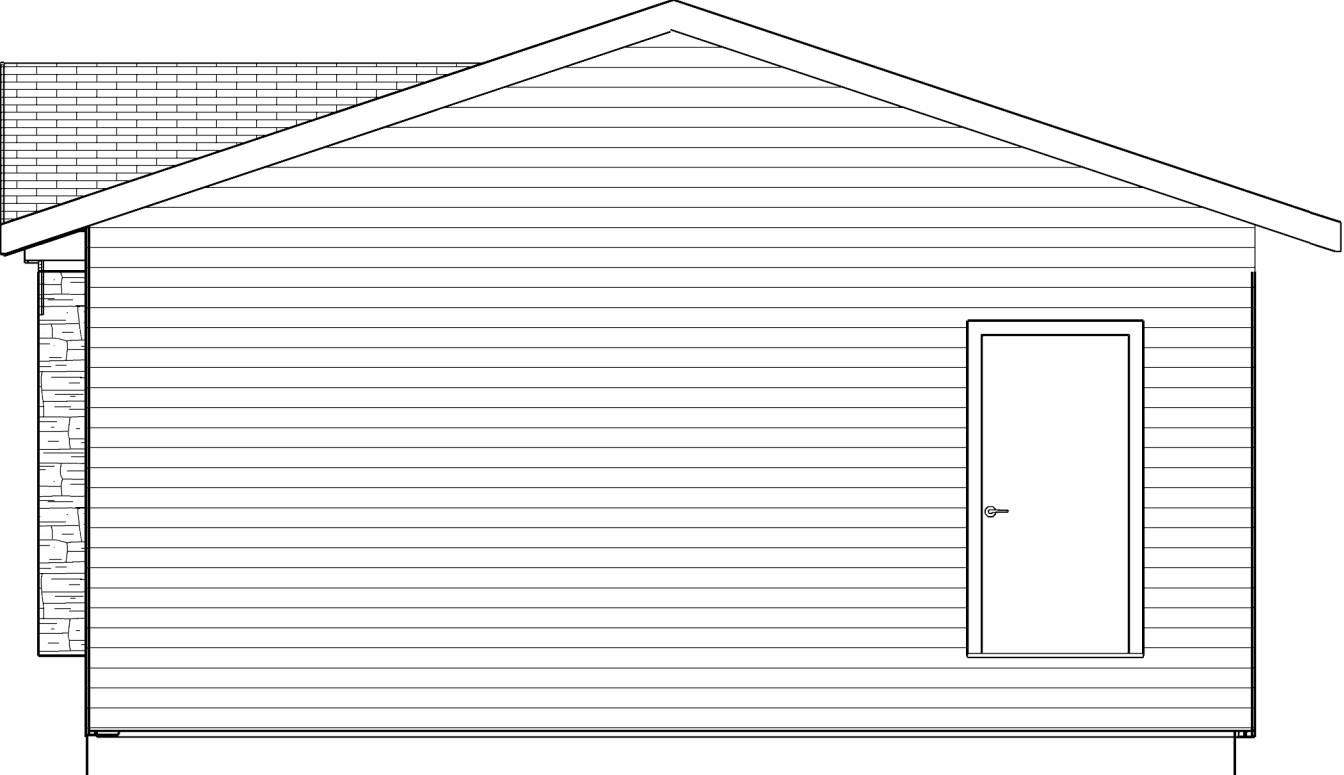

Right Elevation 1/4"=1'


Window Schedule		
Type	R.O Size	Style
A	60"x48"	Casement
B	30"x36"	Casement
C	30"x30"	Casement
D	72"x60"	Triple Casement

Door Schedule			
Type	Size	R.O. Size	Style
A	3'-0"x6'8"	38 1/2"x82 1/2"	Ins. Steel w/ Lite
B	3'0"x6'8"	38 1/2"x82 1/2"	Ins Steel
C	2'0"x6'8"	26"x82 1/2"	Wood Passage
D	3'0"x6'8"	38 1/2"x82 1/2"	Wood Passage
E	4'0"x6'8"	50 1/2"x82 1/2"	Wood Bifold
F	2'6"x6'8"	32"x82 1/2"	Wood Passage
G	5'0"x6'8"	62 1/2"x82 1/2"	Wood Bifold

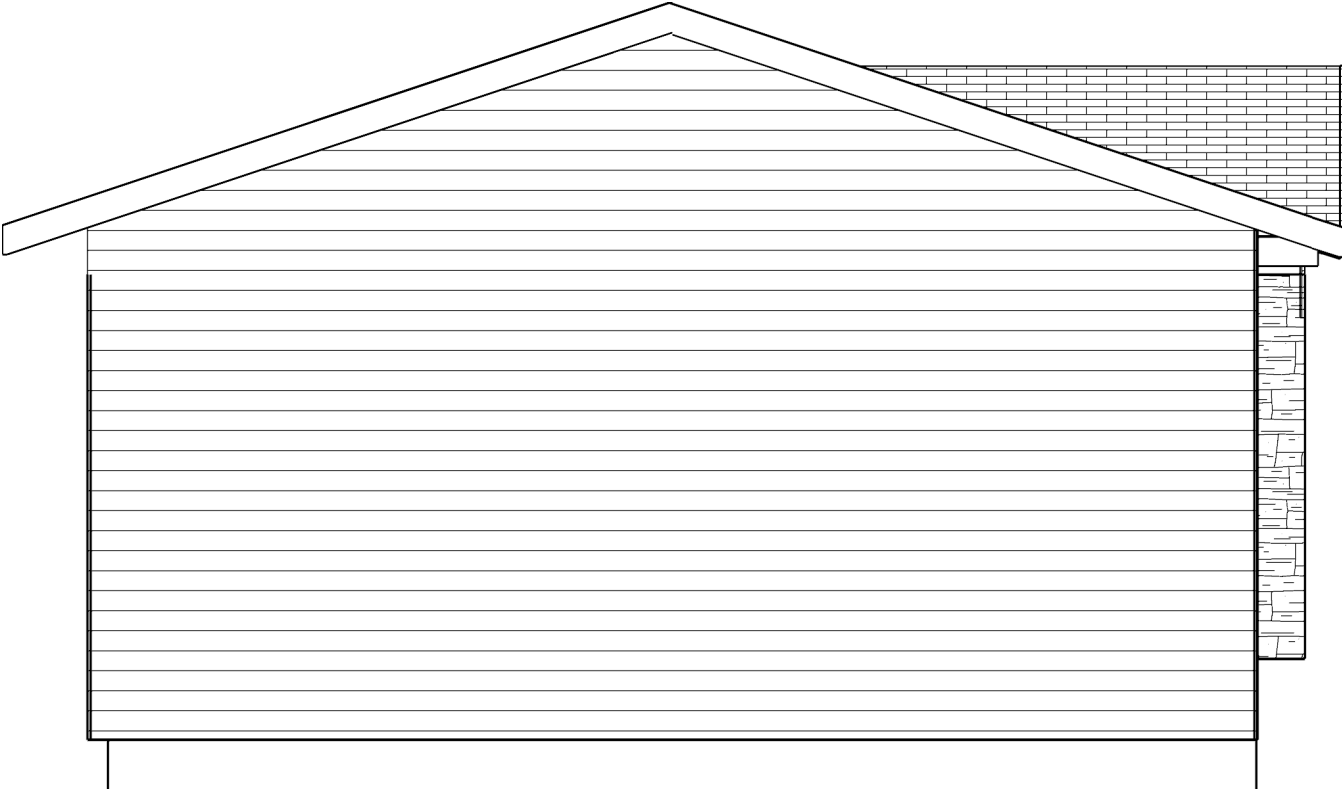


Left Elevation 1/4"=1'

Governor's House 3-Bedroom
Door Right (standard)

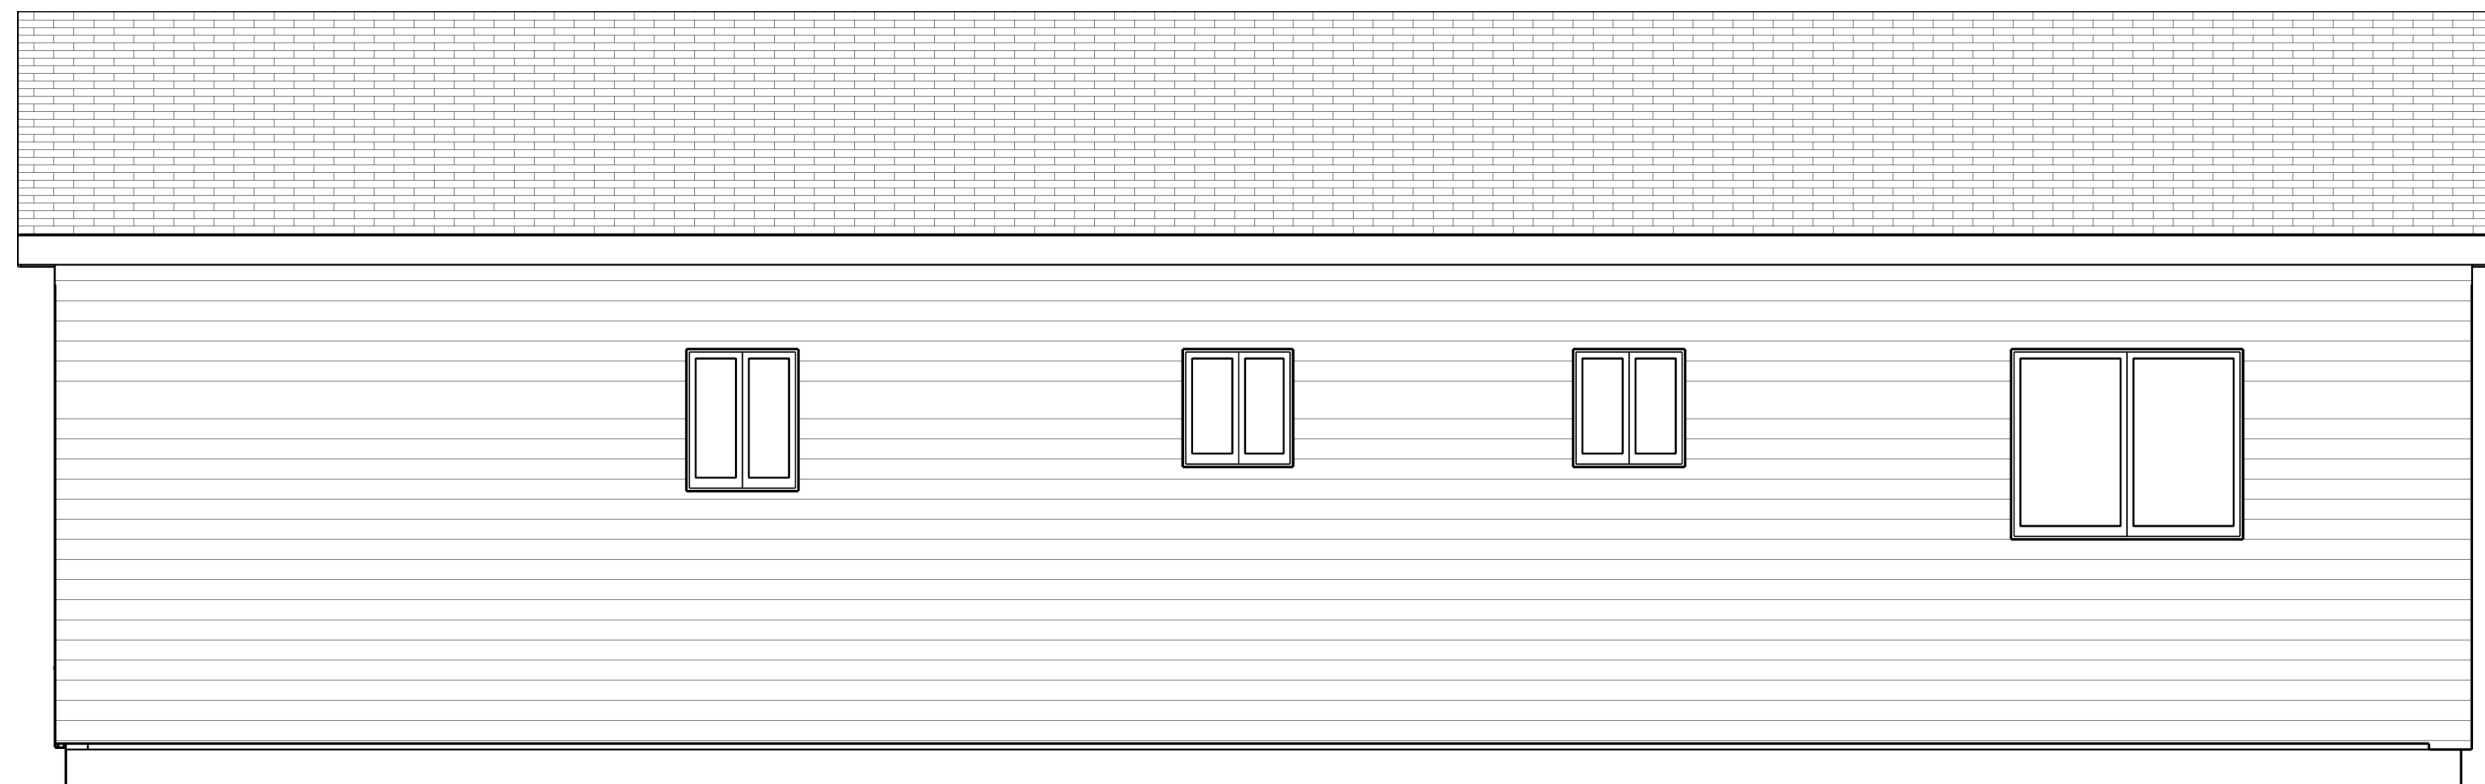



Rear Elevation 1/4"=1'

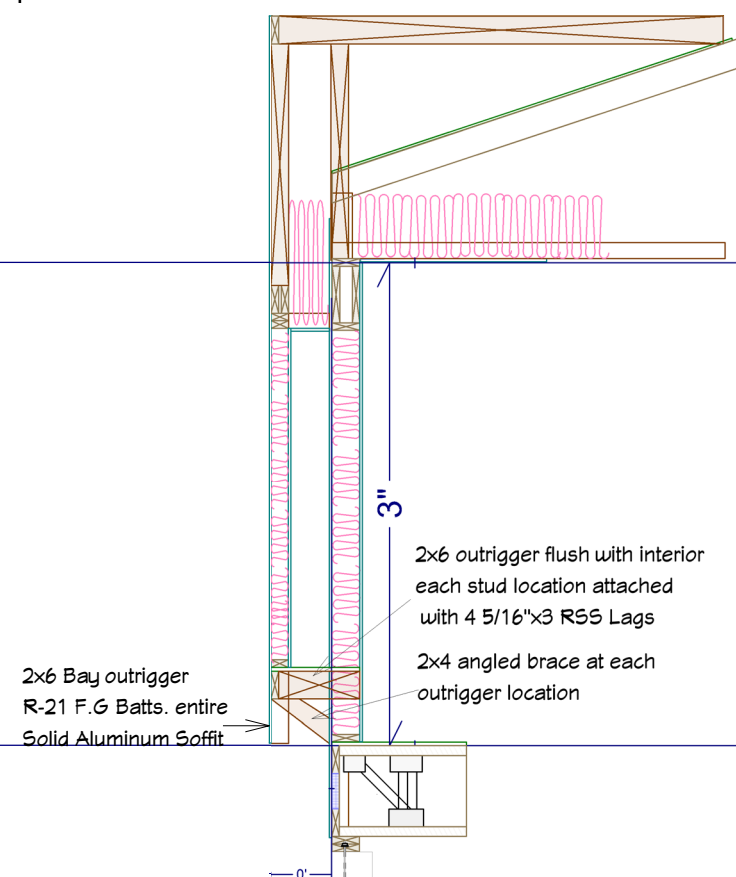

Box Bay Section

Governor's House 3-Bedroom Door Right (standard)

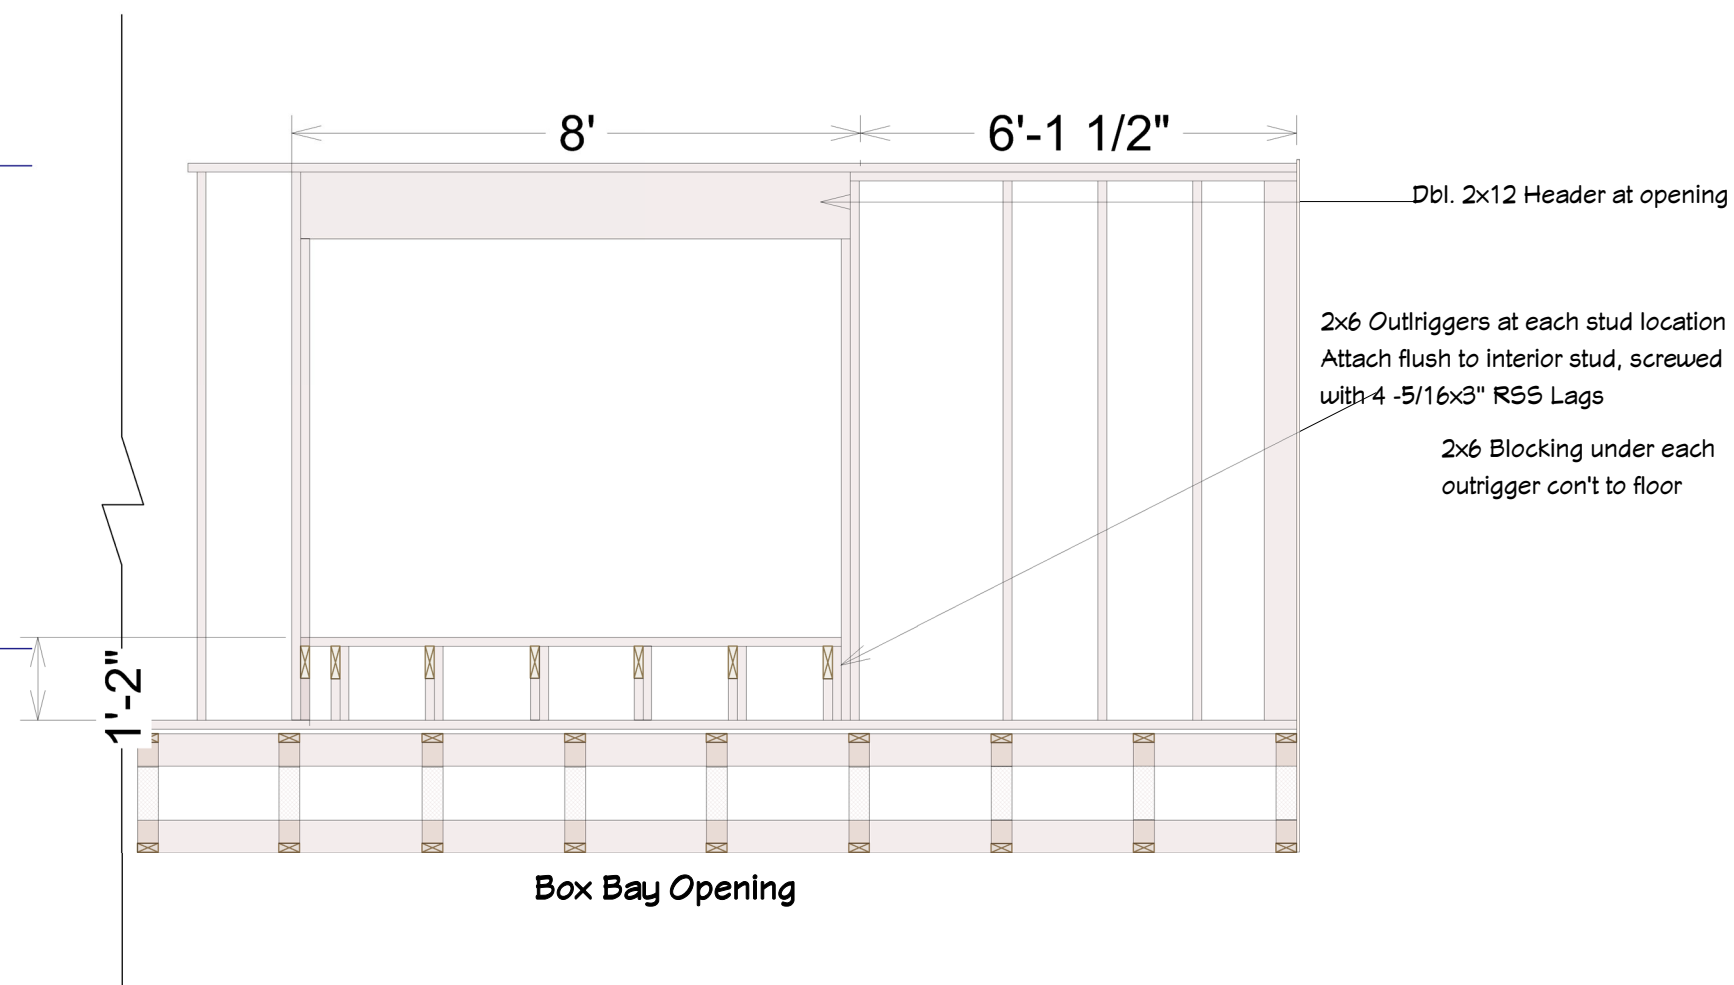


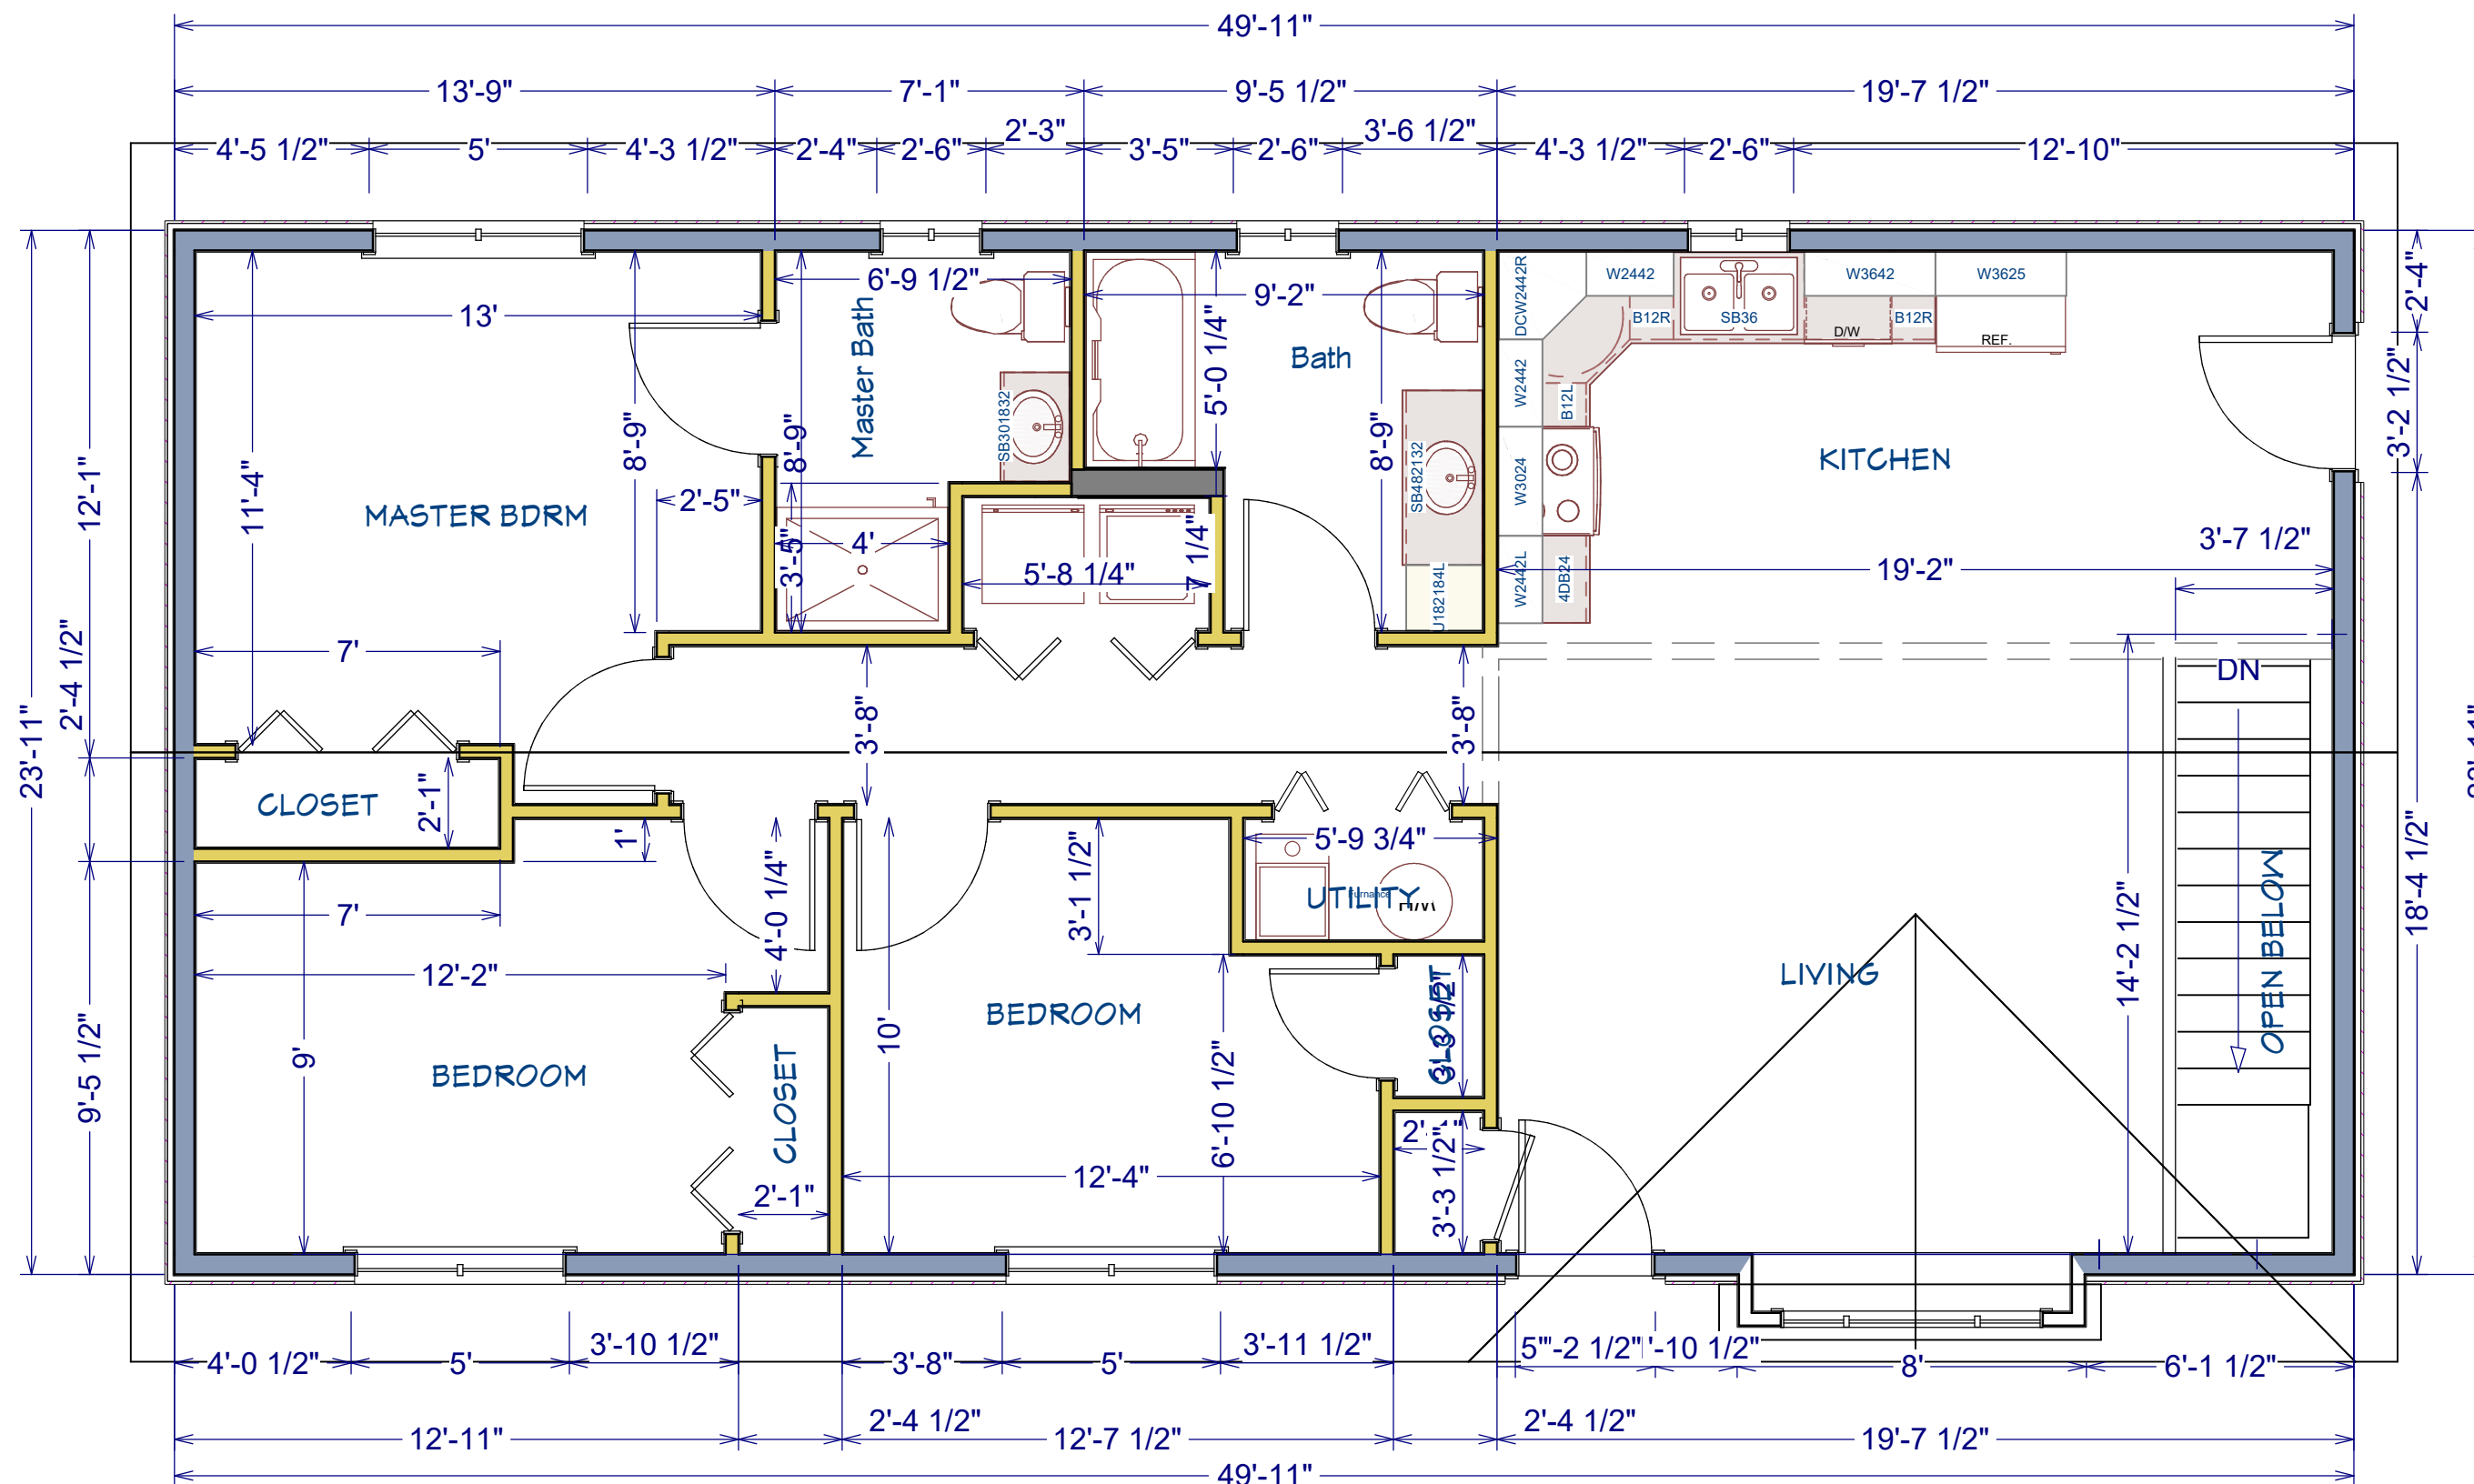

Governor's House 3-Bedroom
Door Right (standard)

Main Floor

Dimensions are Framing Dimensions
 Please verify surface dimensions 1/4" = 1'

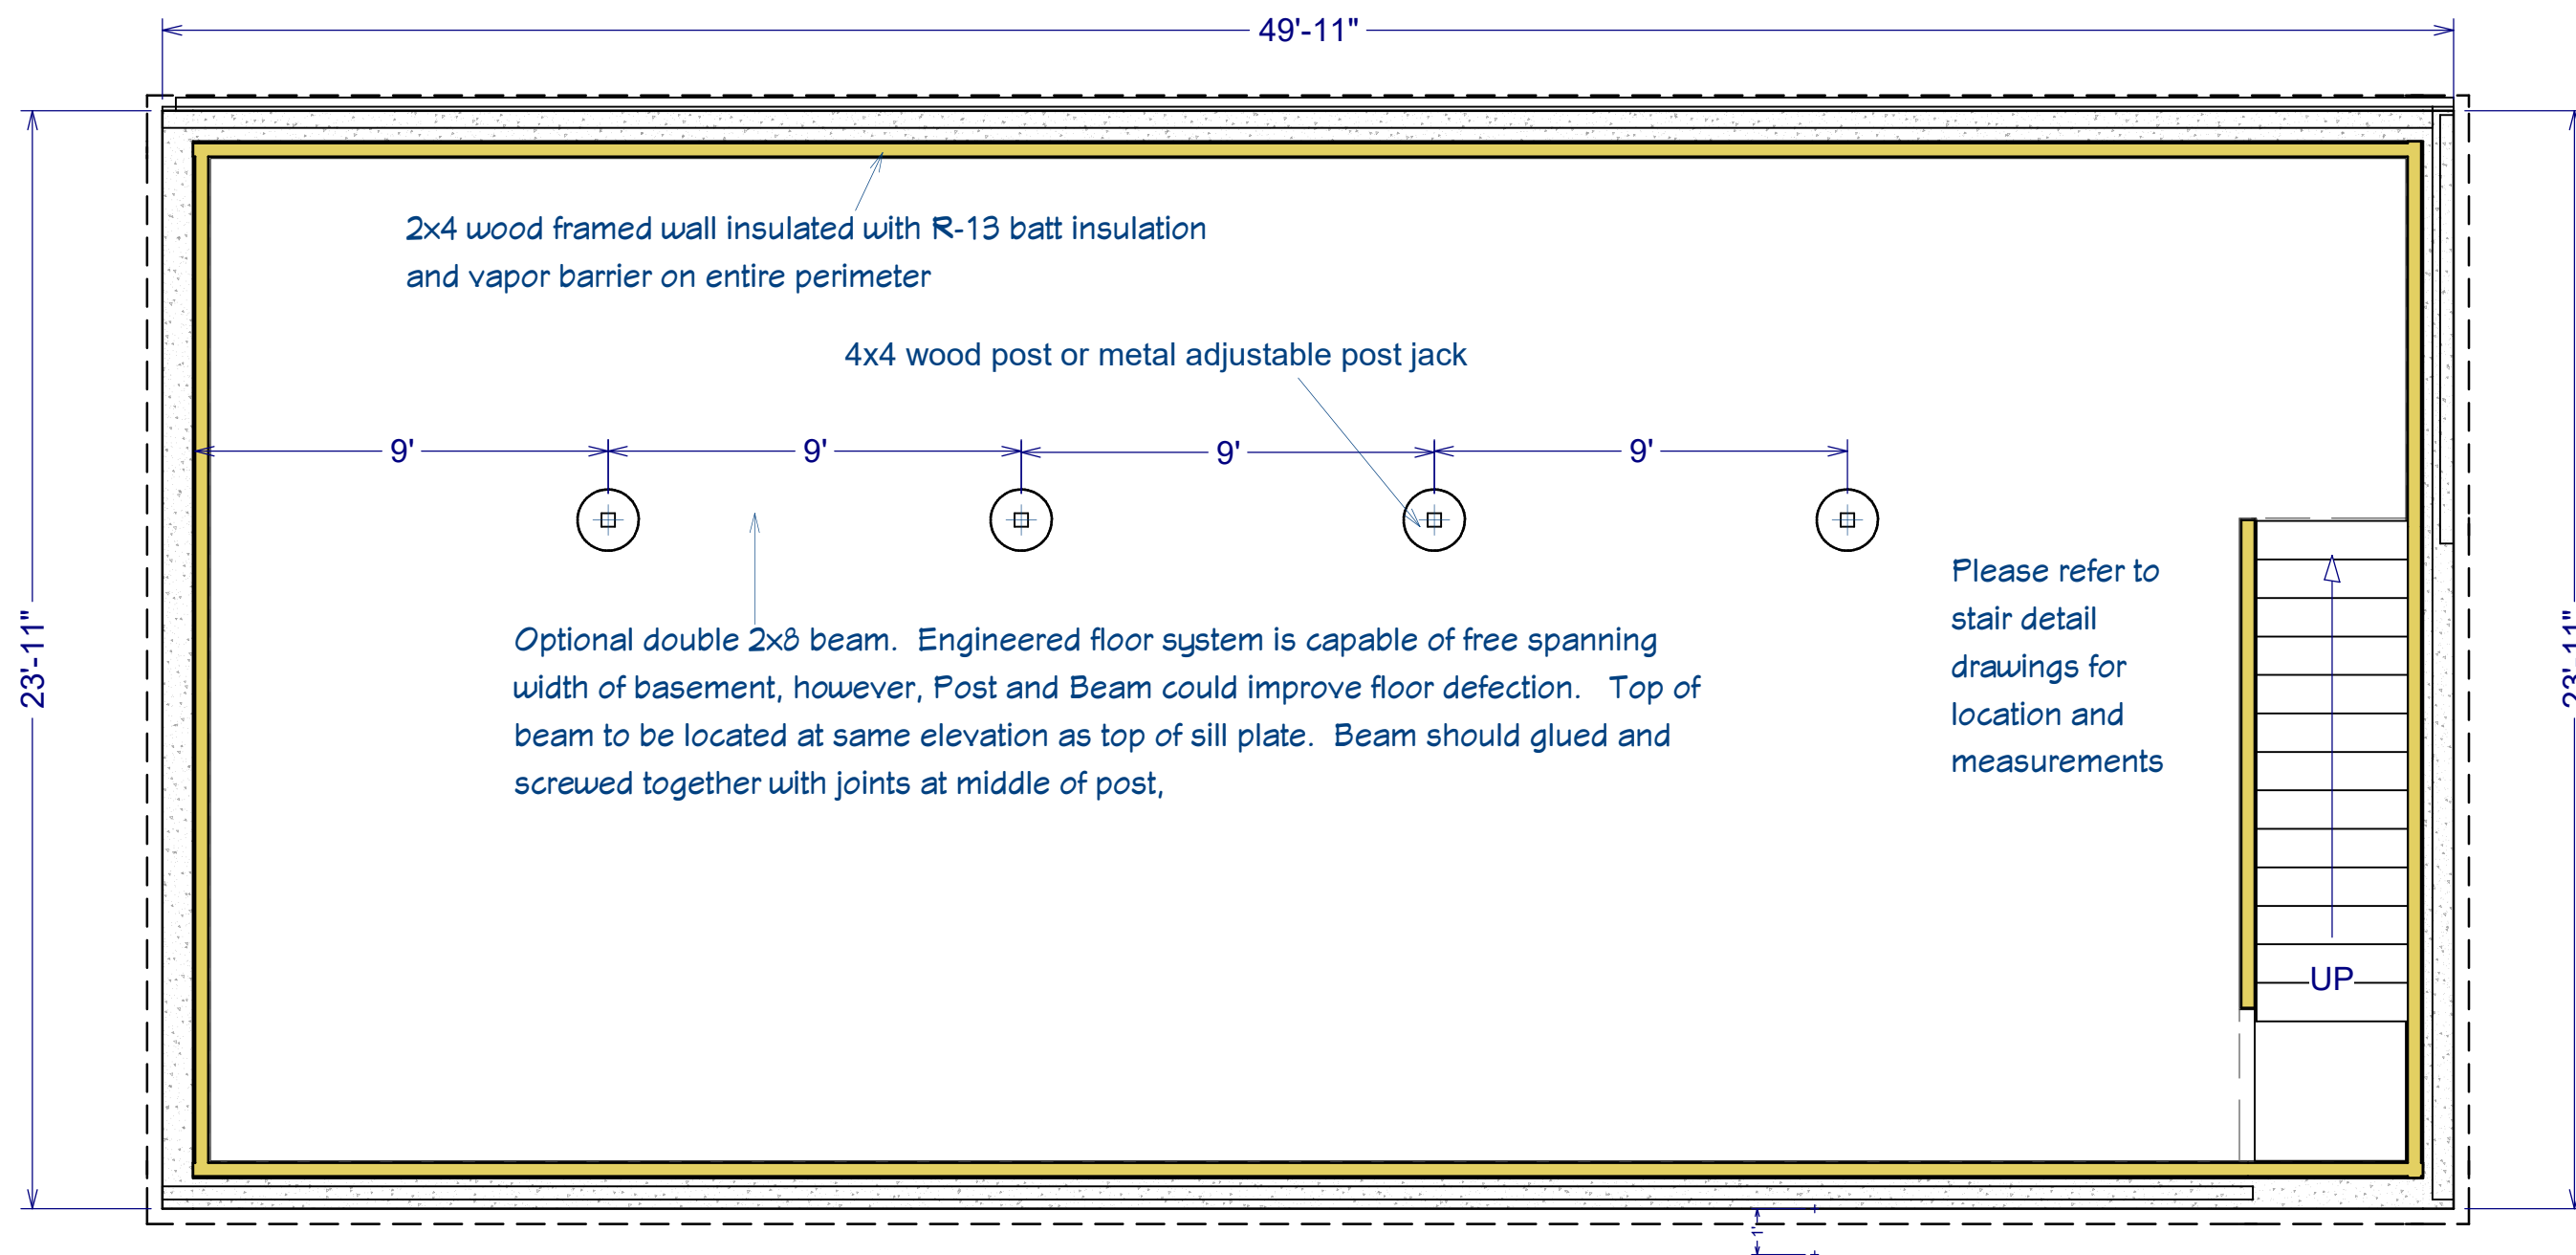

Foundation Plan

Governor's House 3-Bedroom
Door Right (standard)