
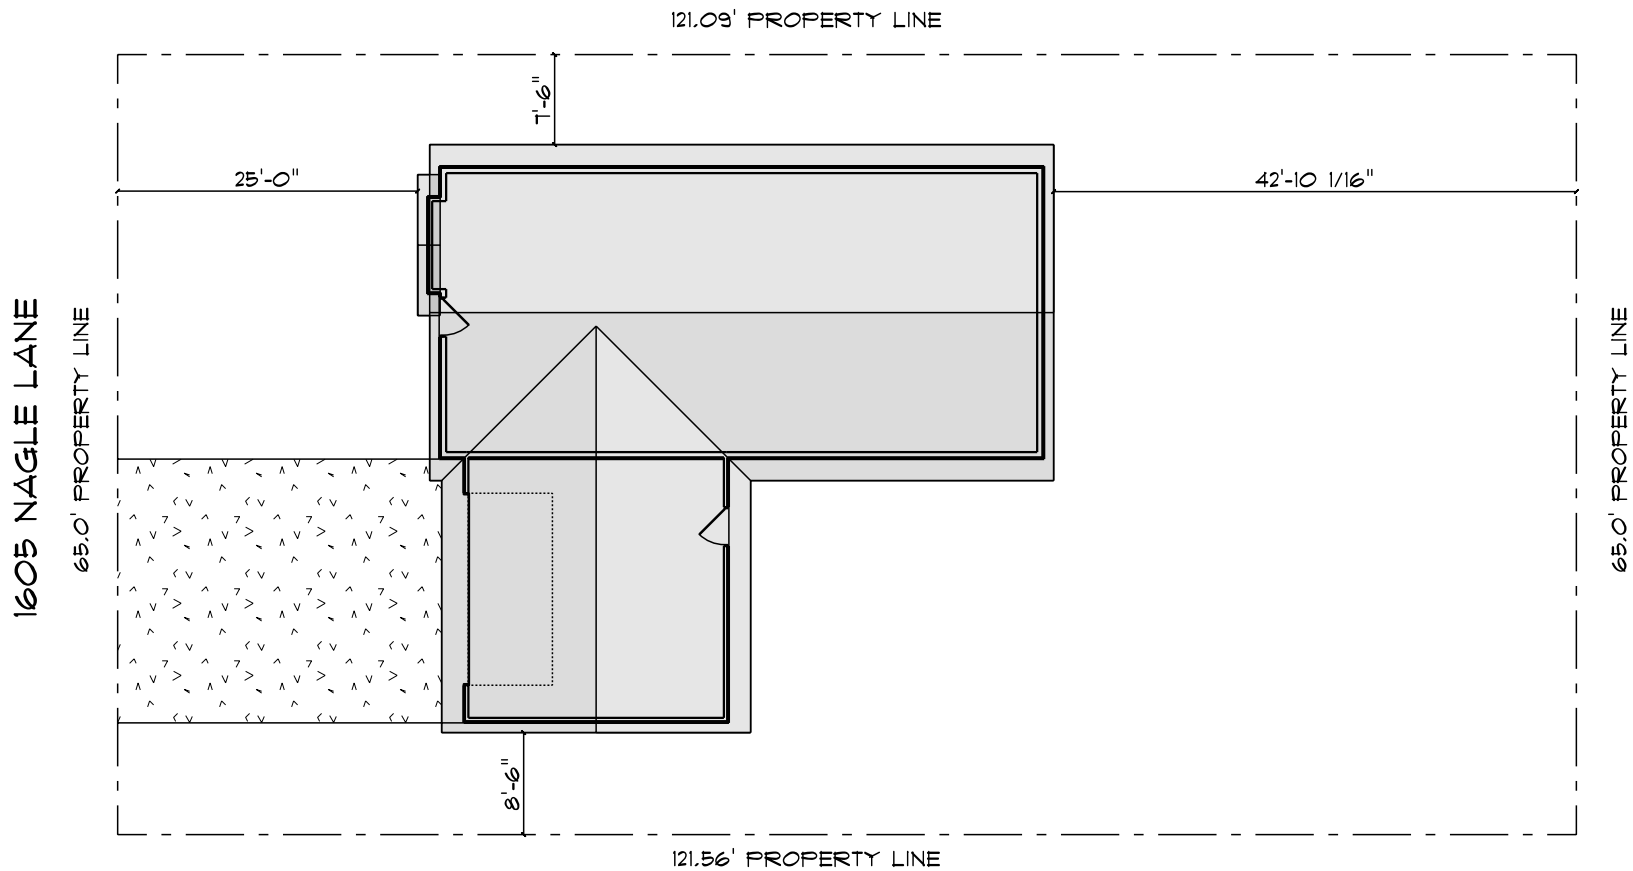


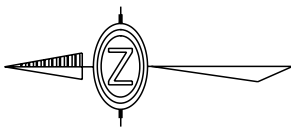


MAHI PROJECT #13
HOUSE & 22'X22' GARAGE
1605 NAGLE LANE

PLOT PLAN
SCALE: 1" = 10'-0"

LEGAL DESCRIPTION

LOT 3, BLOCK 5-A, RIDGE VIEW ON FOSTER ADDITION,
IN THE NW 1/4 OF SECTION 23, T103N, R60W OF THE 5TH P.M.,
CITY OF MITCHELL, DAVISON COUNTY, SOUTH DAKOTA.

MAHI GOVERNOR FLOOR PLAN (RIGHT) W/ ATTACHED GARAGE

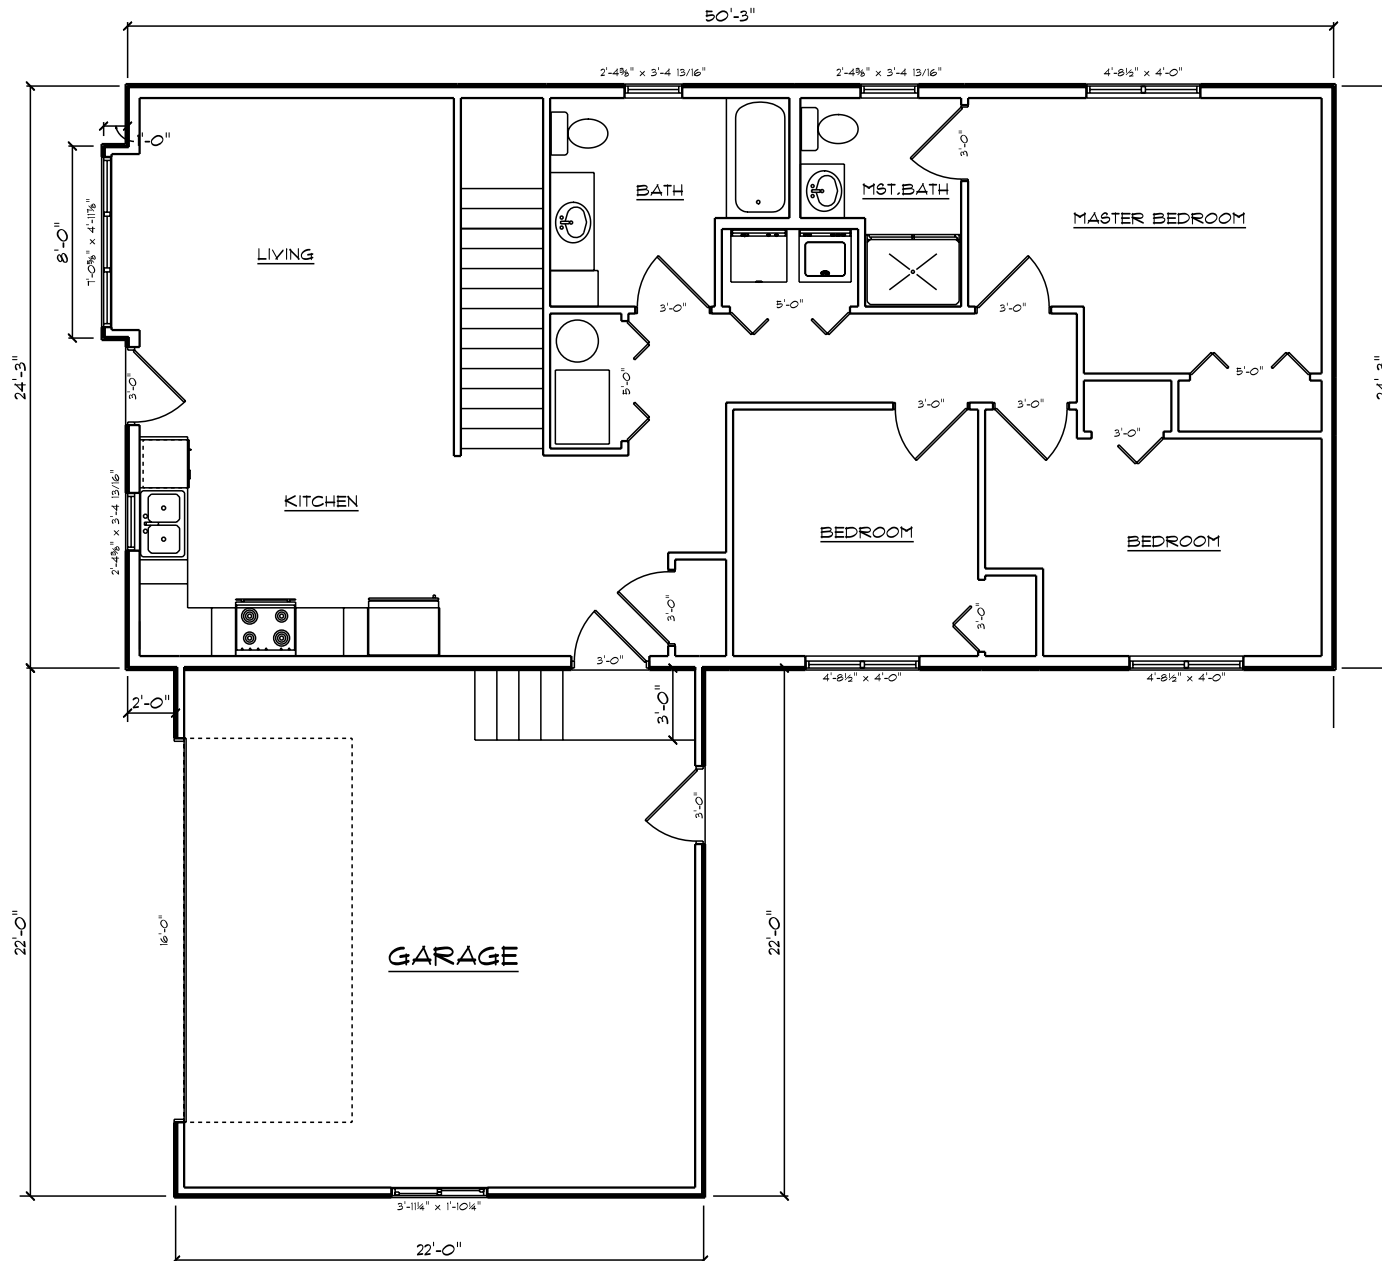

MAHI GOVERNOR FOUNDATION PLAN (RIGHT)
W/ ATTACHED GARAGE

